
## Position Transducer Device

## Spare Parts Leaflet 12-AAA7630Z

March 24, 2010 / Page 1 of 3

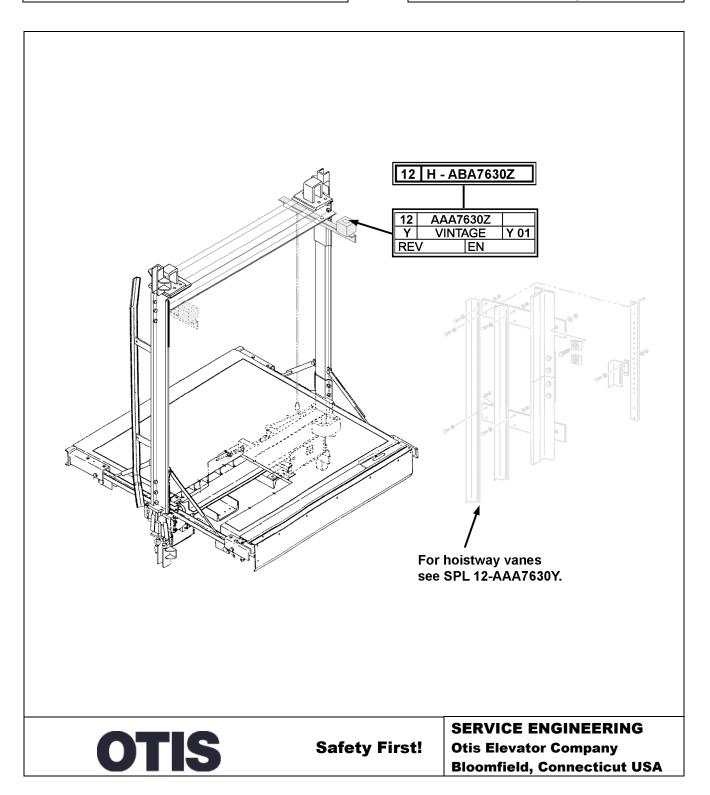

## **History**

### **Leaflet Description**

This leaflet provides spare parts information for type ABA7630Z position transducer device.

#### **Leaflet Revisions**

Date Revised	Subject Matter Expert	Reason for Revision
June 1994		New SPL
January 1997		Update parts
May 1, 2000	Ali Bozorgzadeh	Update parts and artwork
July 7, 2003	John Dwyer	Update parts and artwork
March 24, 2010	Bob Hazlewood	Update Related Drawings section for drawing AAA22439V

#### **Related Drawings**

Drawing No.	Title	Drawing No.	Title
ABA7630Z	Assembly Position Transducer Device	AAA7630AA	Arrangement Position Transducer Device (roped traction pluggable application)
AAA27076AU	Not Released (6/9/03)	AAA21303BX	Terminal Block
AAA22439U	Position Transducer Arrangement GeN2 LD		Position Transducer Arrangement GeN2 ED and Gen2-L @350 fpm

#### **Related Documents**

Document ID	Title
SPL 12-AAA7630Y	Position Transducer Vanes

#### **Subject Matter Expert**

Name	Department
Sohaib Shaikh	OSC Electrical Engineering

#### **About Spare Parts Leaflets...**

This document lists the lowest replaceable units (LRUs) for the standard version of the product. The LRUs are chosen by a team of Otis associates representing engineering and manufacturing.


While goal of this document is to make parts identification as easy as possible, the document cannot be all-inclusive. Elevator and escalator contracts classified as "special" or "custom" are not addressed here. For such contracts, please refer to specified information, the contract folder, TIPs, Field Education Articles, Construction Letters, etc. for further information.

If you have any suggestions about this document, please contact the subject matter expert listed on this page.

Page 2	March 24, 2010
9	,

### 12-AAA7630Z

# Position Transducer Device Components

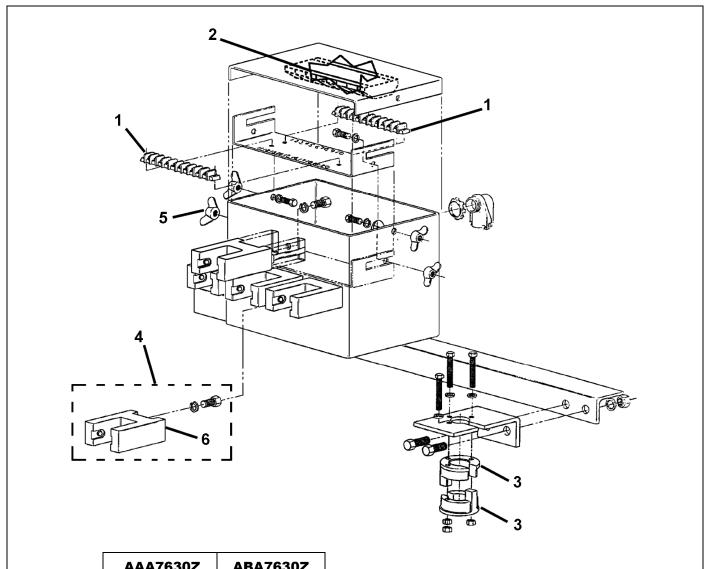

	AAA7630Z	ABA7630Z	
REF. No.	PART No.		DESCRIPTION
1	P303CG3		Block, Terminal
		AAA303EP10	Block, Terminal, 2 Entry, Gray
2		AAA303EP12	Block, Terminal, 4 Entry, Blue
		AAA303EP143	Block, Terminal, 4 Entry, Orange
3	385JW1		Guide
4	2700CAE1→ AAA27076AU2		Kit, Switch + Screw and Washer
5	72FD4		Nut, Wing
6	<del>JO629W1</del> <del>JO629W3</del> AAA27076AU1	AAA629AG5	Switch